


NOTE:  
SHOW LOCATION AND SIZE OF R.S.O'S FOR WINDOWS AND DOORS ON BUILDING PLAN

HEIGHT - \_\_\_\_\_  
AREA - \_\_\_\_\_

**BUILDING PLAN**

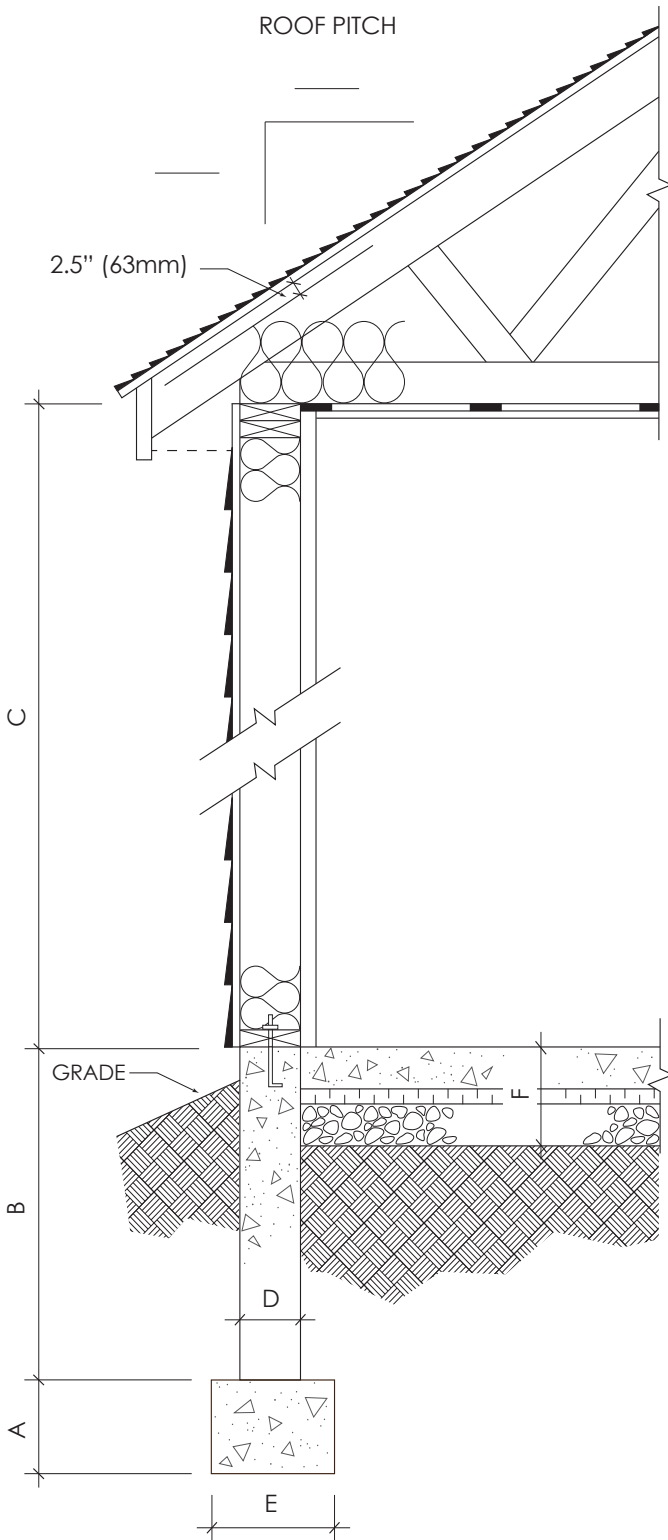

**WALL SECTION**

PROPOSED USE OF BUILDING -  
\_\_\_\_\_  
\_\_\_\_\_  
\_\_\_\_\_  
\_\_\_\_\_

**ROOF**

ROOFING TYPE \_\_\_\_\_  
SHEATHING TYPE \_\_\_\_\_  
SHEATHING THICKNESS \_\_\_\_\_  
TRUSS - ENGINEERED   
                  RAFTER   
TRUSS MEMBER SIZE \_\_\_\_\_  
TRUSS SPACING \_\_\_\_\_  
INSULATION TYPE \_\_\_\_\_  
INSULATION R-VALUE \_\_\_\_\_  
STRAPPING SIZE \_\_\_\_\_  
STRAPPING SPACING \_\_\_\_\_  
VAPOUR BARRIER \_\_\_\_\_  
CEILING FINISH \_\_\_\_\_

**WALL**

EXTERIOR CLADDING TYPE \_\_\_\_\_  
AIR BARRIER TYPE \_\_\_\_\_  
EXTERIOR FOAM / TYPE \_\_\_\_\_  
SHEATHING THICKNESS \_\_\_\_\_  
STUD SIZE \_\_\_\_\_  
STUD SPACING \_\_\_\_\_  
INSULATION TYPE \_\_\_\_\_  
INSULATION R-VALUE \_\_\_\_\_  
VAPOUR BARRIER \_\_\_\_\_  
FINISH TYPE \_\_\_\_\_

**FLOOR**

FLOOR DETAILS (MIN. 4" /100mm) \_\_\_\_\_  
MOISTURE BARRIER \_\_\_\_\_  
GRANULAR FILL (MIN. 4" /100mm) \_\_\_\_\_  
UNDISTURBED SOIL \_\_\_\_\_

**REQUIRED DIMENSIONS:**

A \_\_\_\_\_ D \_\_\_\_\_  
B \_\_\_\_\_ E \_\_\_\_\_  
C \_\_\_\_\_ F \_\_\_\_\_

TITLE: **DETAILS OF ACCESSORY BUILDING w/ FROST WALL**

NOT TO SCALE

ADDRESS:

Master File Number

APPLICANT'S NAME:

